


5 ASHFORD ST TEMPLESTOWE LOWER

townhouse three




specifications

Ground	63 m ²
Garage	43 m ²
Porch	1 m ²
First	51 m ²
	158 m ²
P.O.S.	79 m ²
	79 m ²

 


This floor plan shows intent and general layout and may not depict the finished state of the property. Furniture and ancillary objects depicted not included. Dimensions and specifications are subject to change. This document does not constitute all or part of an offer or a contract of sale for any property referred to or shown hereon.

bayland.com.au/5ashfordst

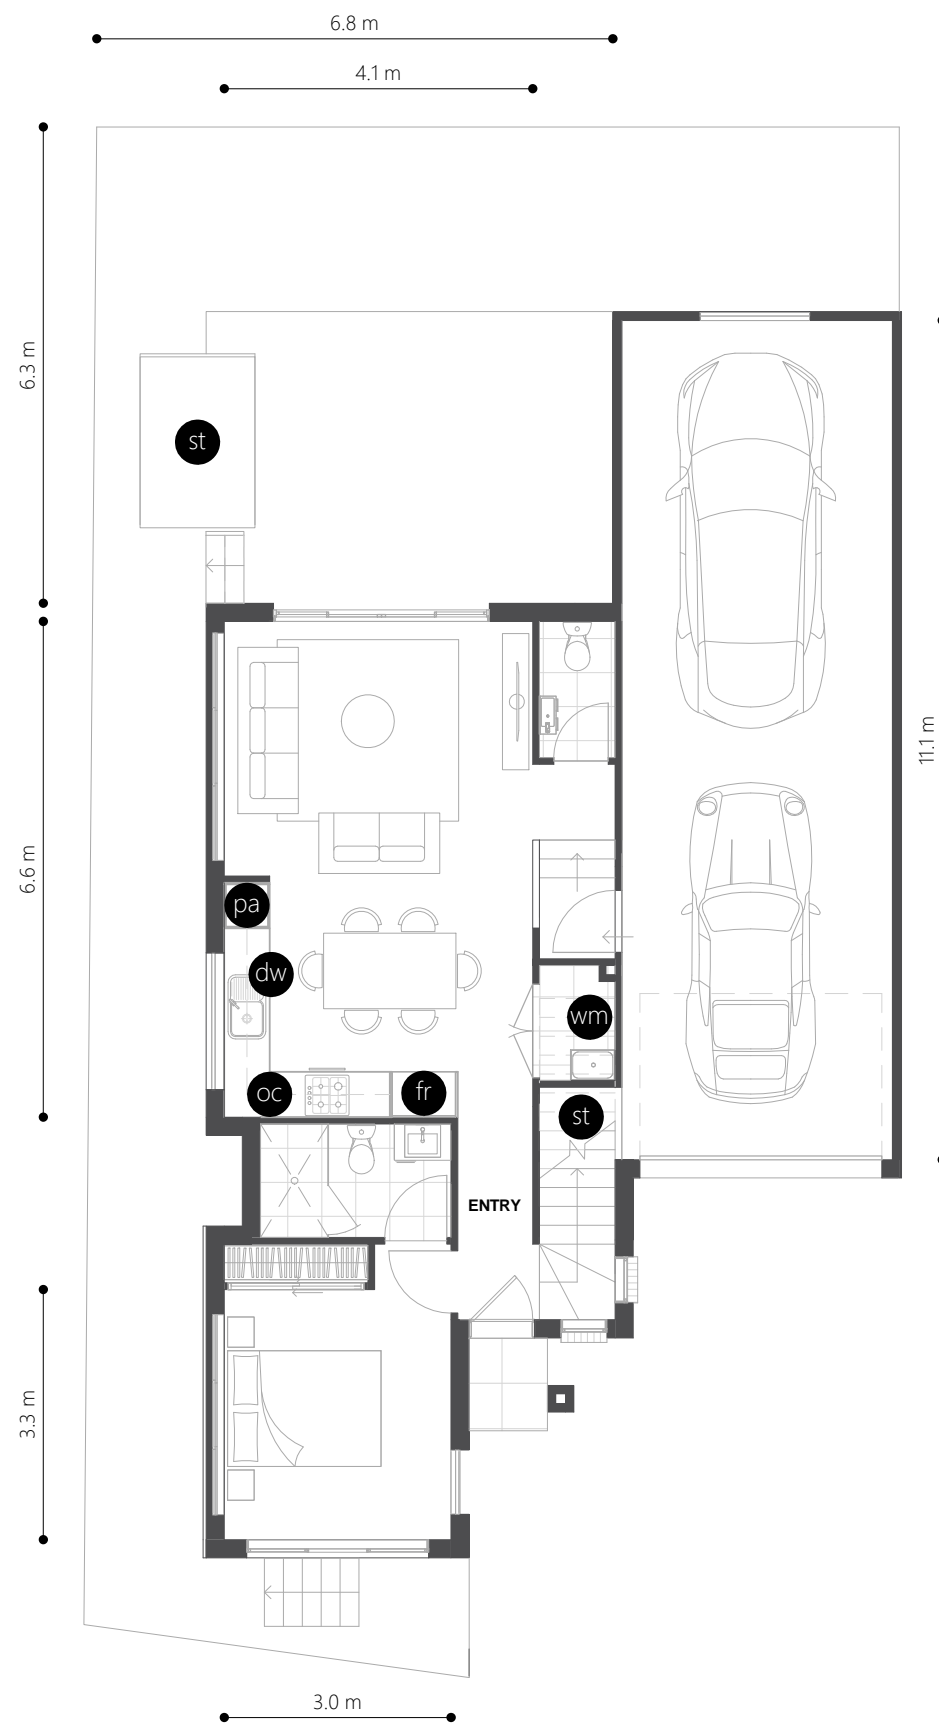

ground floor plan

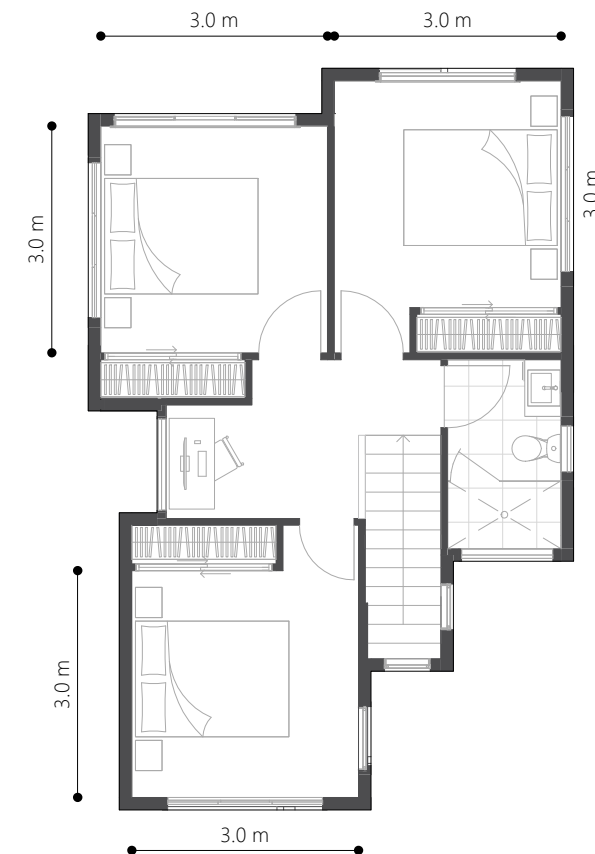

first floor plan

scale 1:100

