

237 DUNNS RD MORNINGTON

townhouse one



3




3.5



2

specifications



Ground Floor	91 m ²
Garage	23 m ²
Porch	3 m ²
First Floor	70 m ²
	187 m ²
open space	156 m ²
	156 m ²

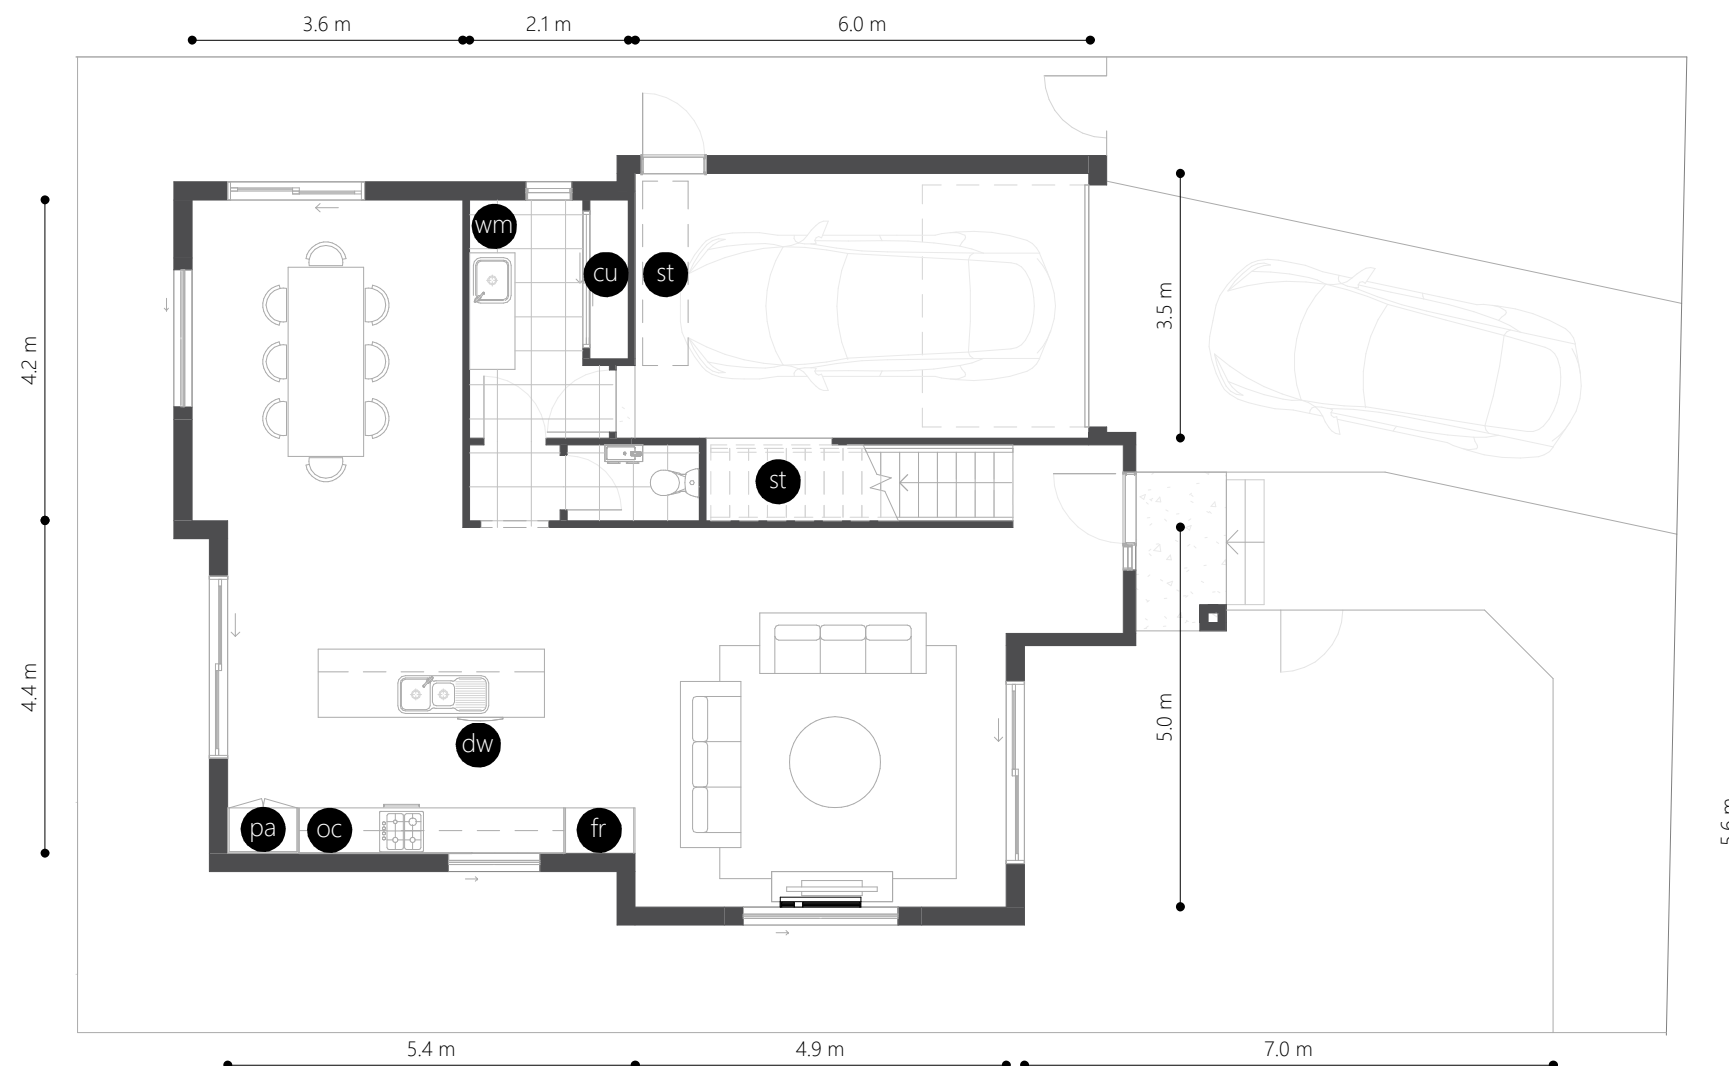

ground floor plan



first floor plan

 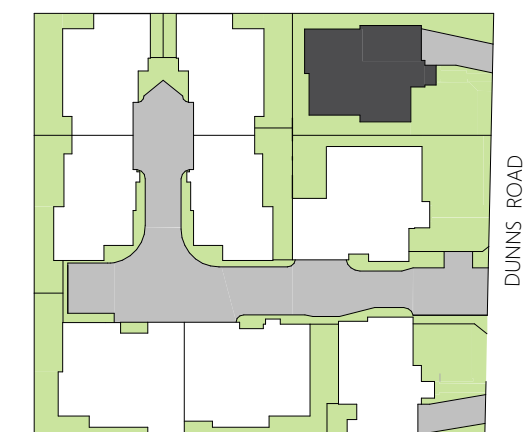

This floor plan shows intent and general layout and may not depict the finished state of the property. Furniture and ancillary objects depicted not included. Dimensions and specifications are subject to change. This document does not constitute all or part of an offer or a contract of sale for any property referred to or shown hereon.

bayland.com.au/237dunnsrd

scale 1:100

