

16 ARGUS ST CHELTENHAM

townhouse one



3



2.5




2

specifications

ground	68 m ²
garage	23 m ²
first	63 m ²
	154 m ²
open space	176 m ²




KINGSWOOD ROAD

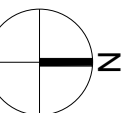


bayland
Your future. Your property.

This floor plan shows intent and general layout and may not depict the finished state of the property. Furniture and ancillary objects depicted not included. Dimensions and specifications are subject to change. This document does not constitute all or part of an offer or a contract of sale for any property referred to or shown hereon.

bayland.com.au/16argusst

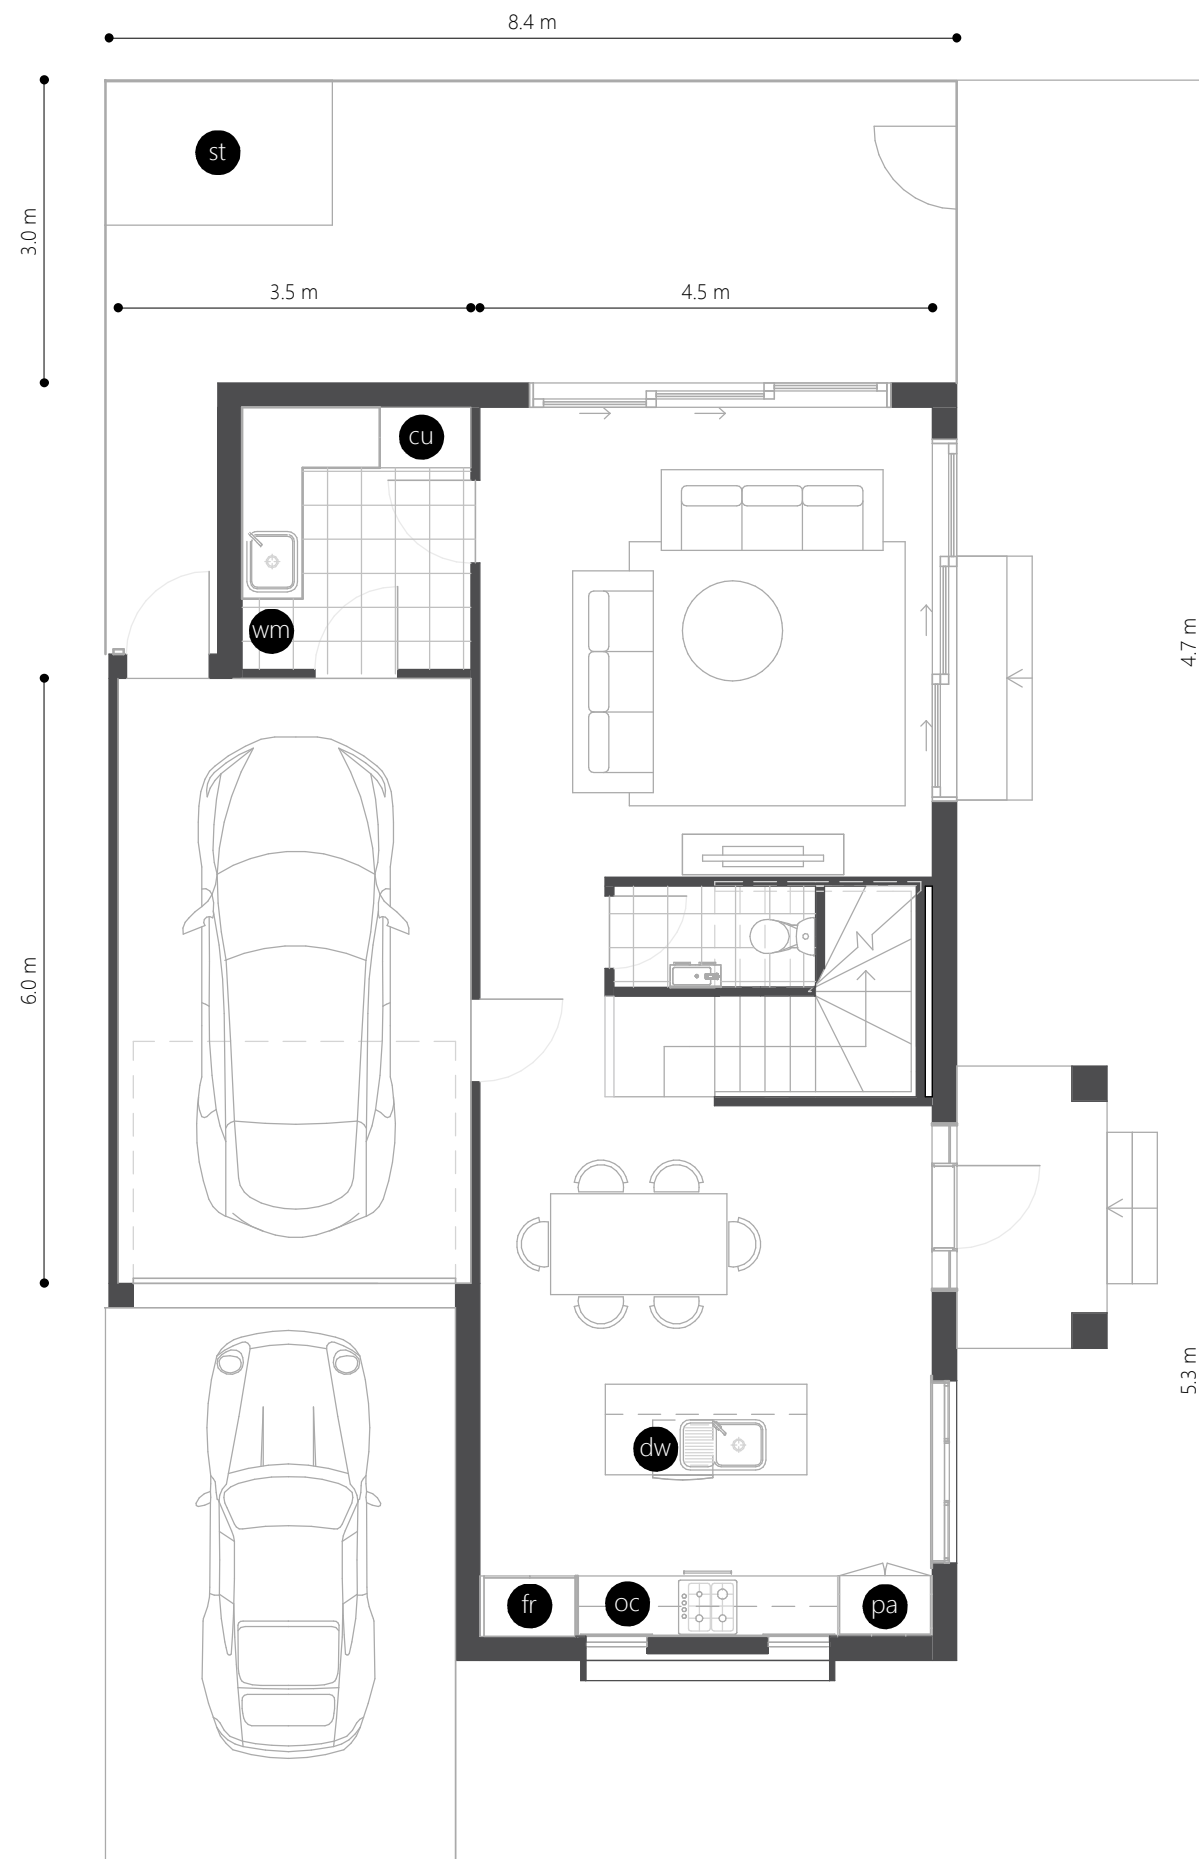

ground floor plan

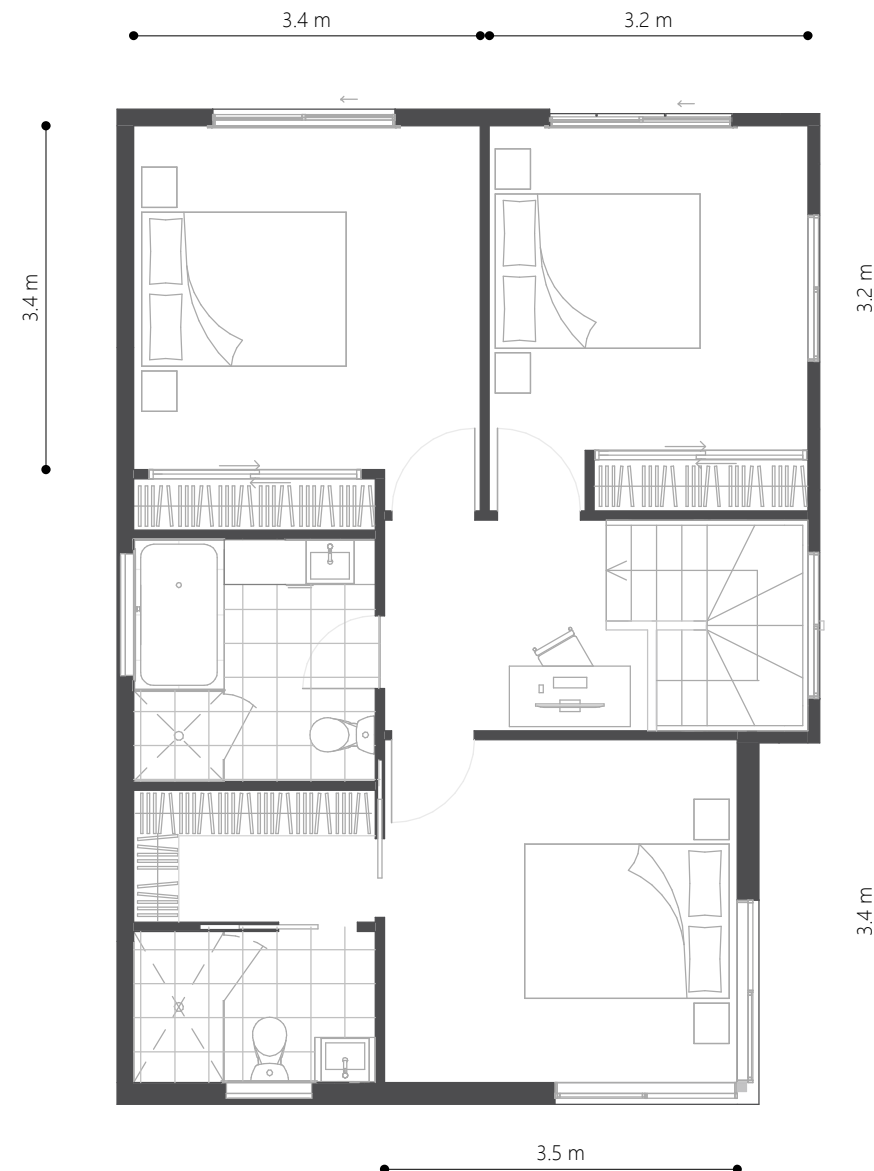

first floor plan

scale 1:75

